

Gesamtfläche: 125,00 m²

- 60,00 m² Sesleria autumnalis P0,5:

9 Stk/m² = 540 Stück
- ▲▲▲

35,00 m² Salvia nemorosa 'Ostfriesland' P1:

9 Stk/m² = 315 Stück
- ////

15,00 m² Geranium 'Sirak' P0,5:

9 Stk/m² = 135 Stück
- 10,00 m² Sedum tel. 'Herbstfreude' P0,5

7 Stk/ m² = 70 Stück
- 5,00 m² Hemerocallis citrina P1:

5 Stk/m² = 25 Stück
- 125,00 m² Tulipa Sylvestris 5/+:



8 Stk/m² = 1000 Stück
- 125,00 m² Allium afflatuense 'Purple Sensation' 10/11

= 250 Stück

+

Quercus robur 'Fastigiata' vorhanden

	Jan	Feb	Mrz	Apr	Mai	Jun	Jul	Aug	Sep	Okt	Nov	Dez
Geranium 'Sirak'												
Sedum 'Herbstfreude'												
Salvia nemorosa 'Ostfr.'												
Sesleria autumnalis												
Hemerocalis citrina												
Tulipa sylvestris												
Allium afflatuense 'P.S'												

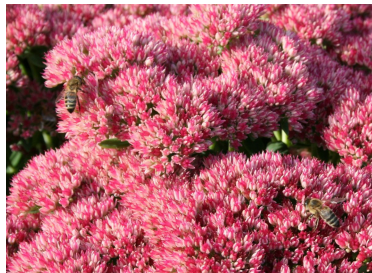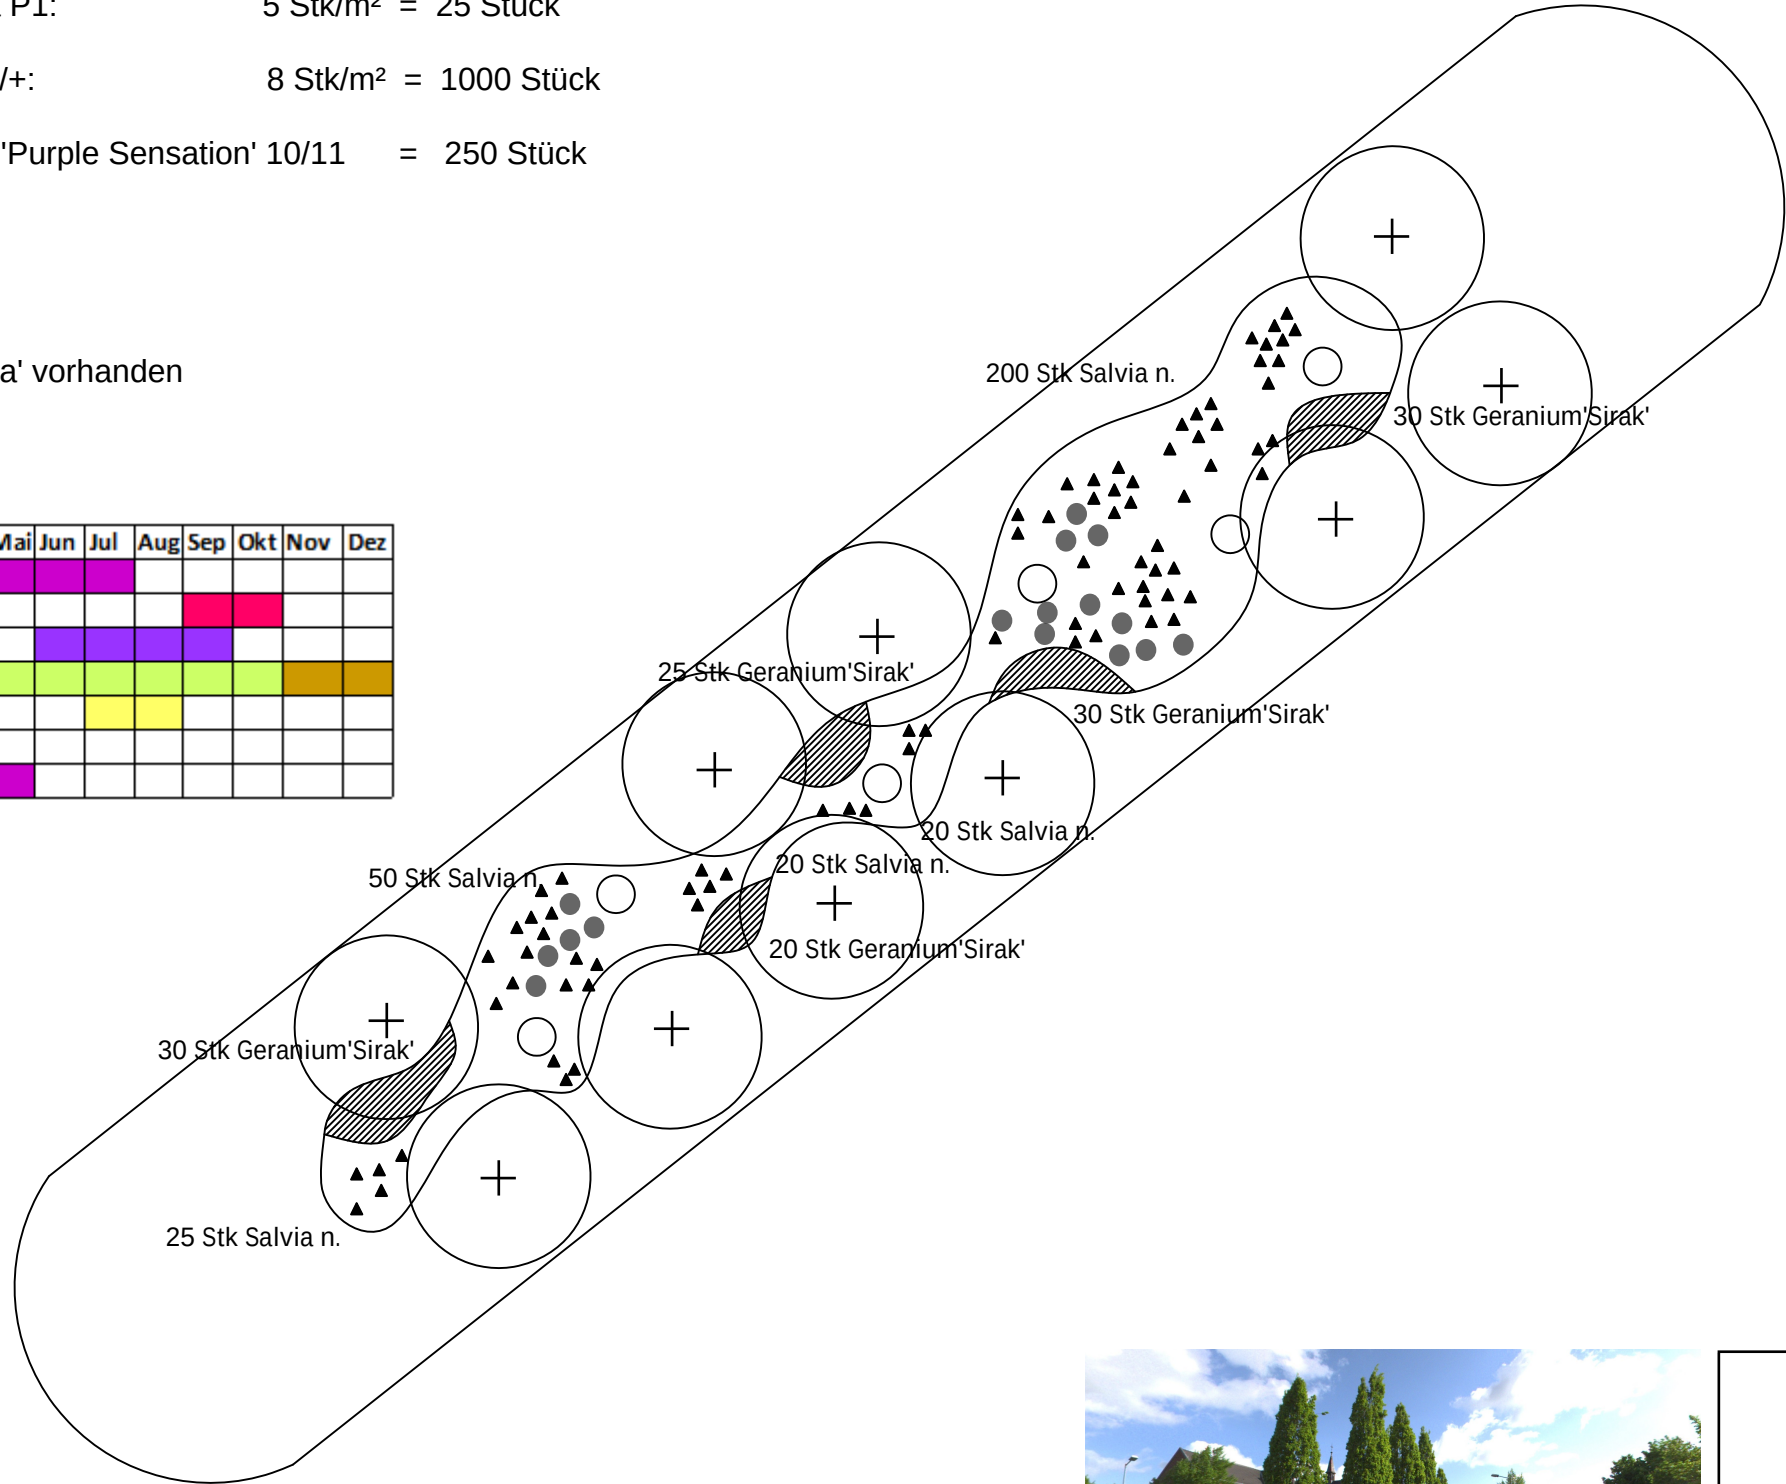

Planung:	Datum:	Projekt: Kreisverkehr Krankenhaus Lobberich Bepflanzungskonzept
BB Stadtgrün	06.02.2020	
Maßstab:	Blattgröße:	
1:200	DIN A3	